


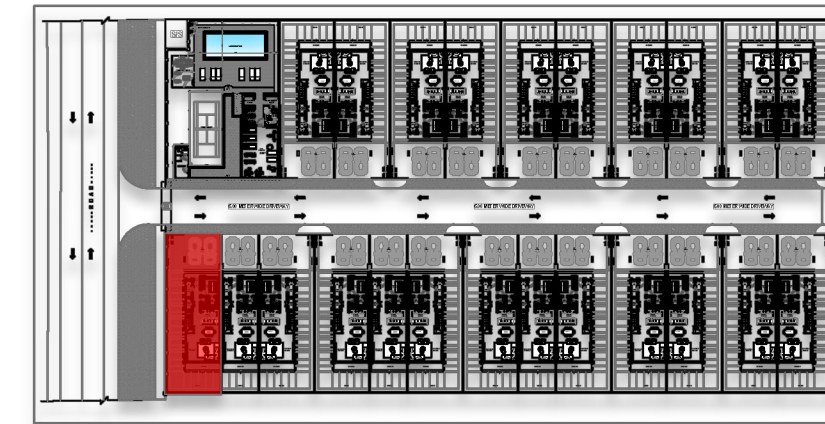


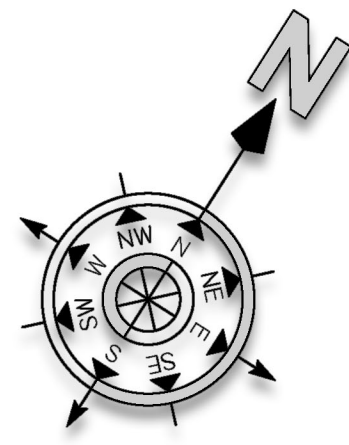


KEY PLAN

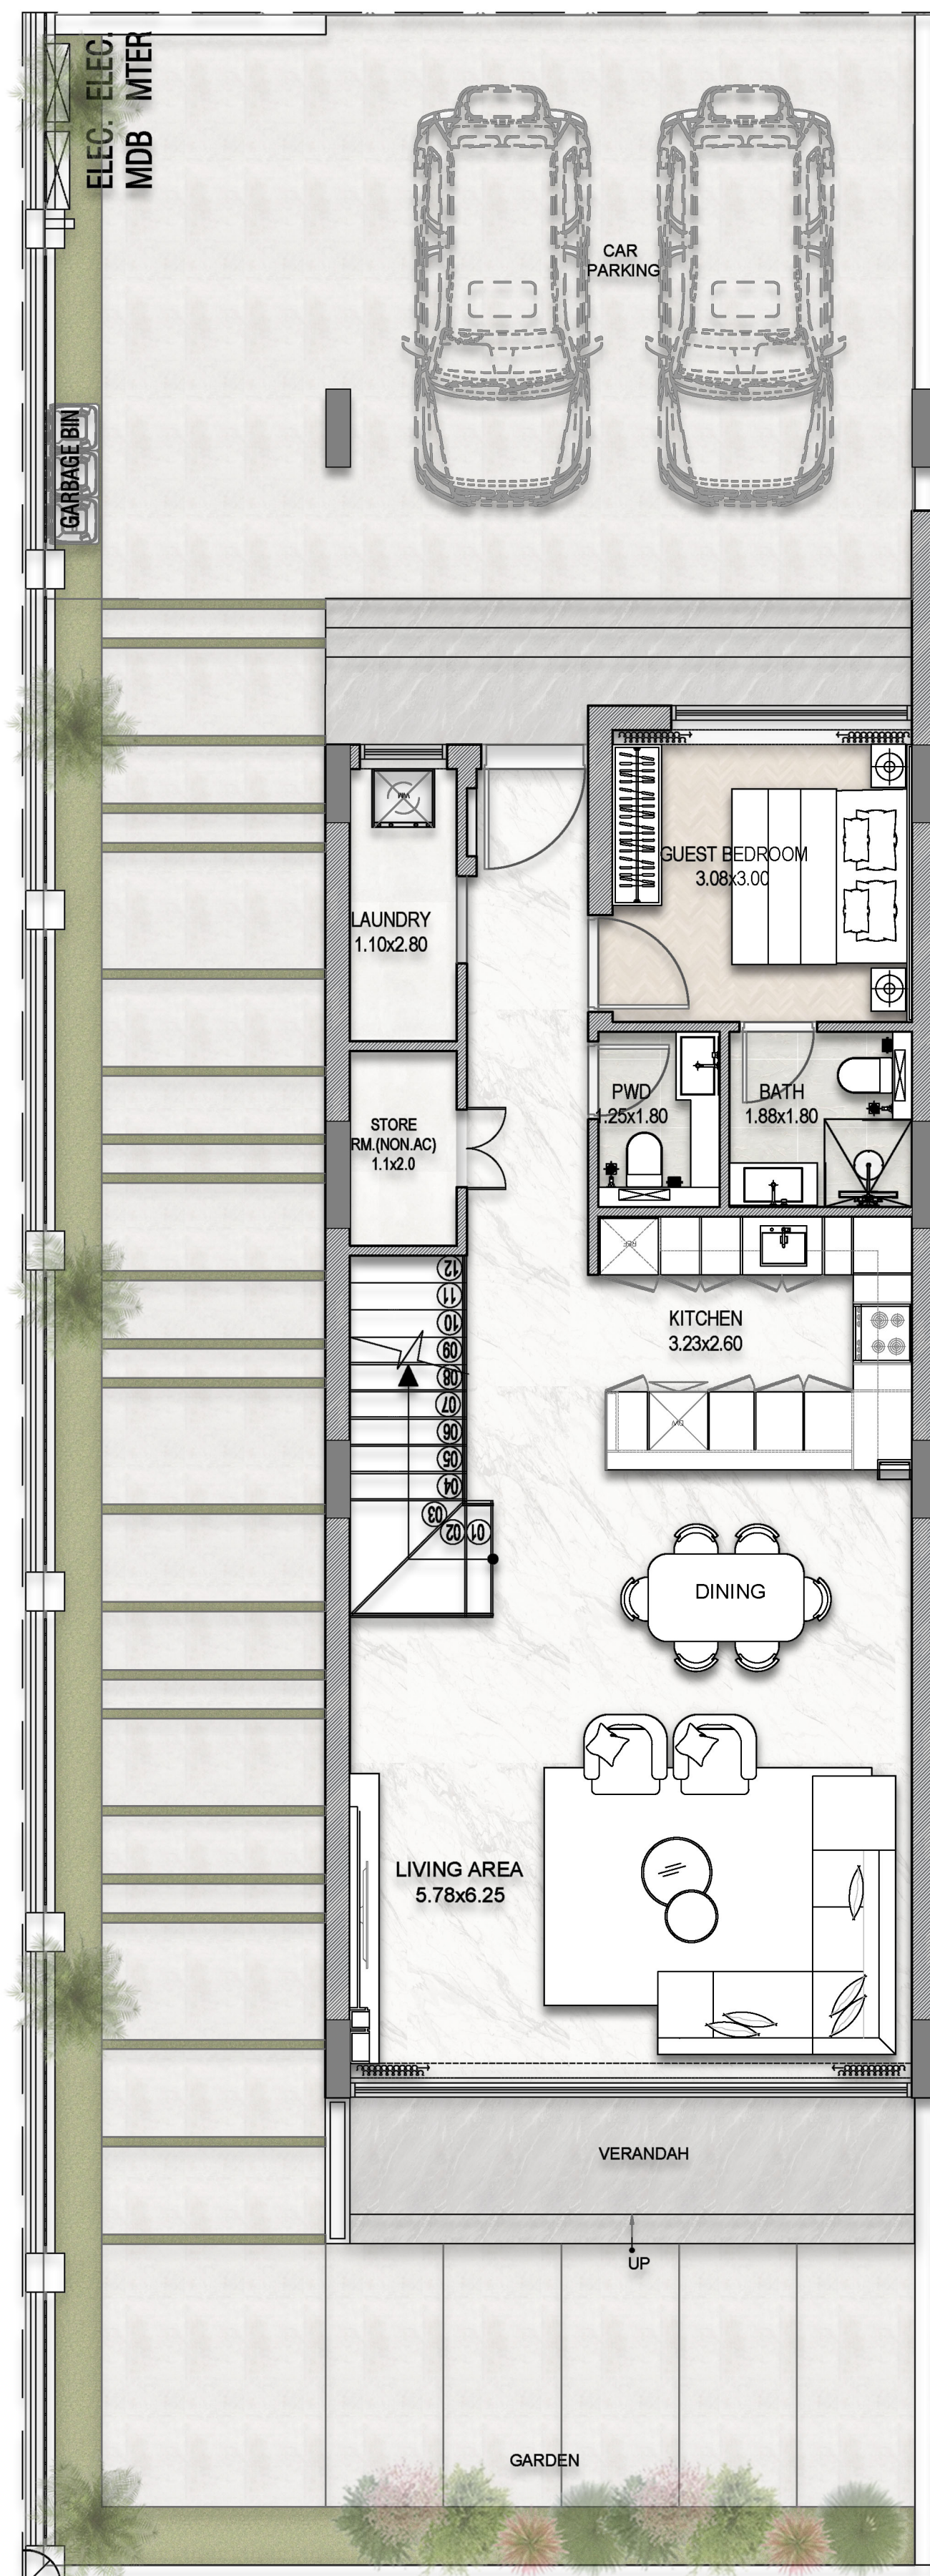

GROUND FLOOR

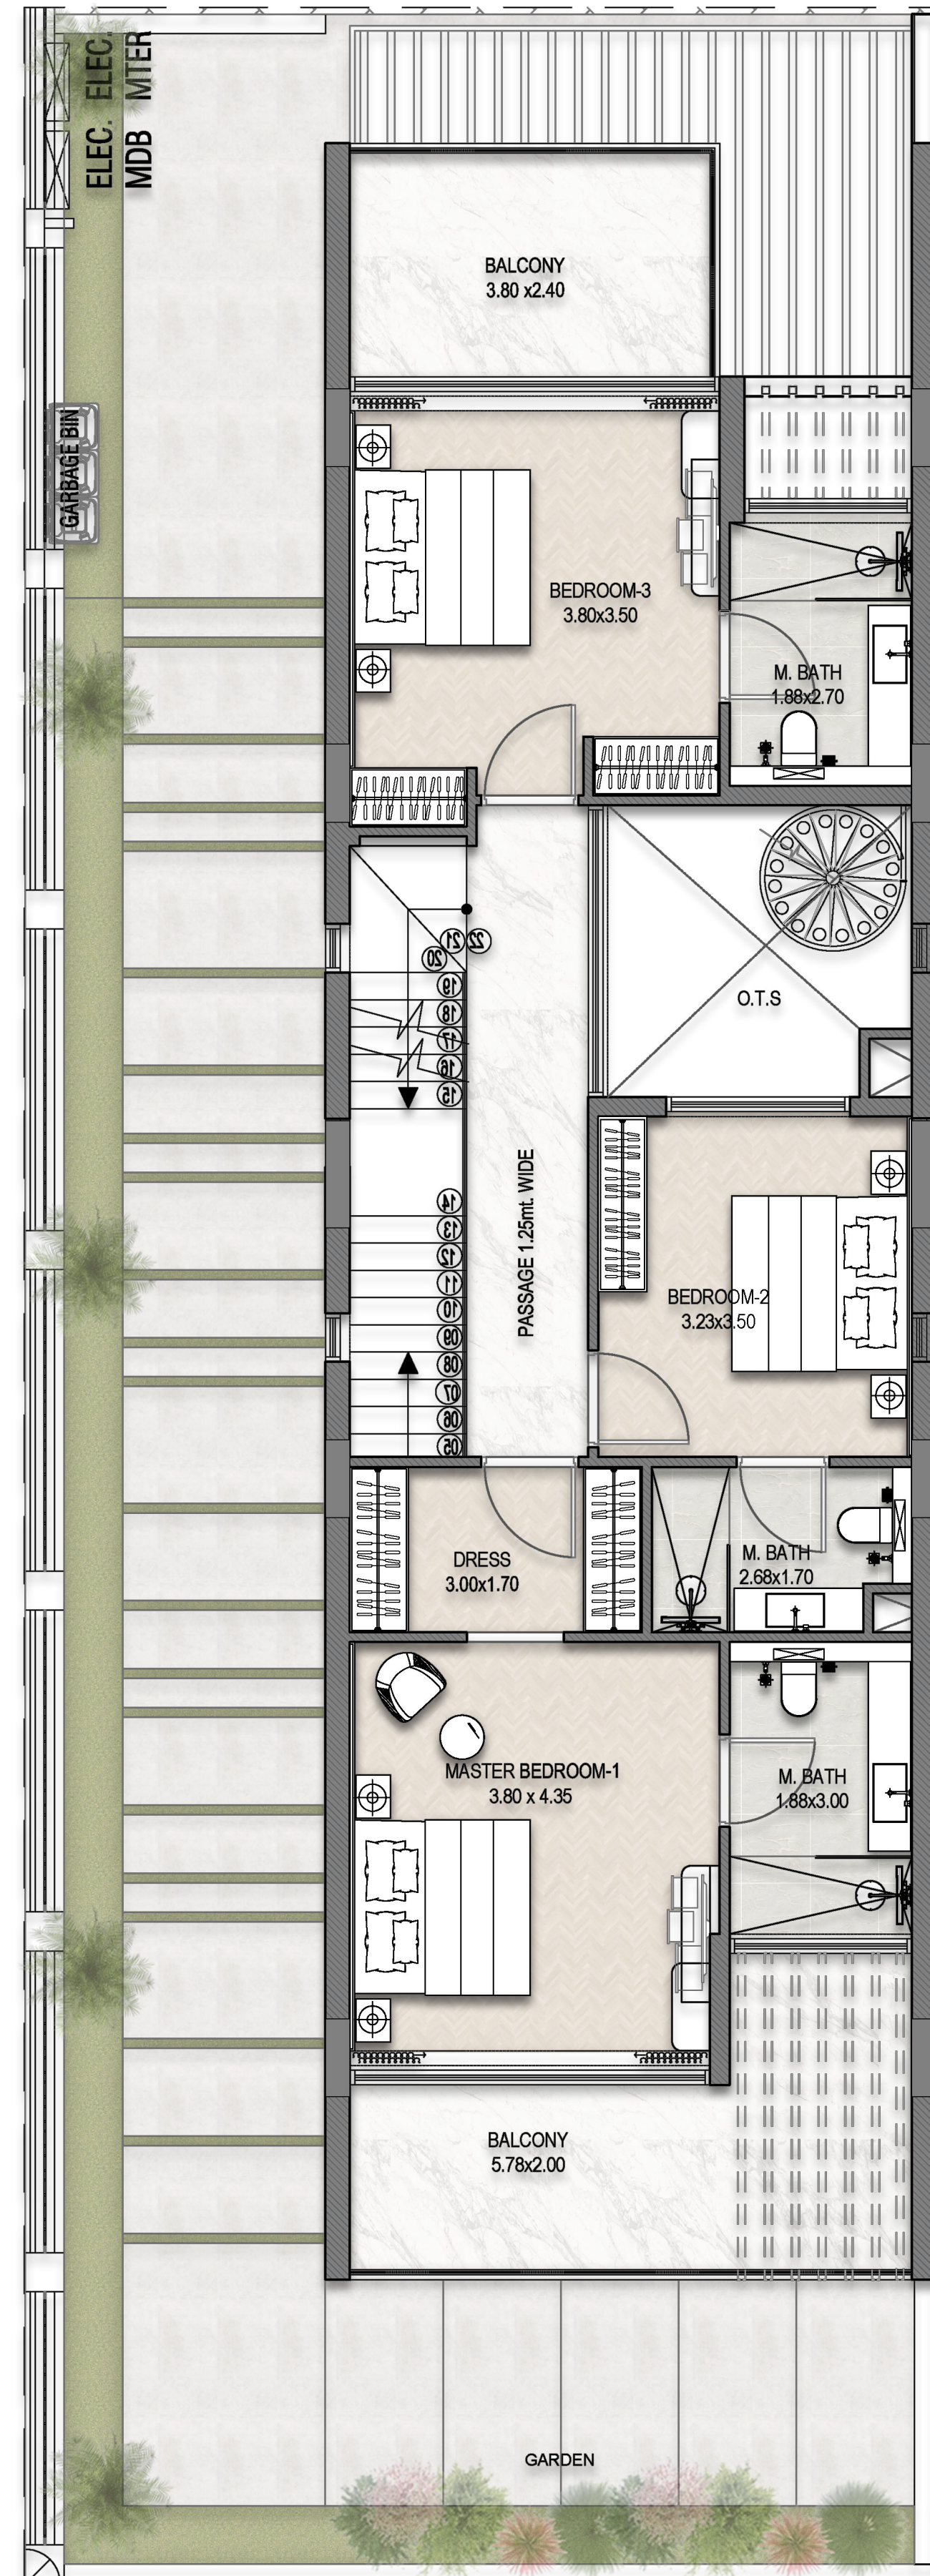

FIRST FLOOR

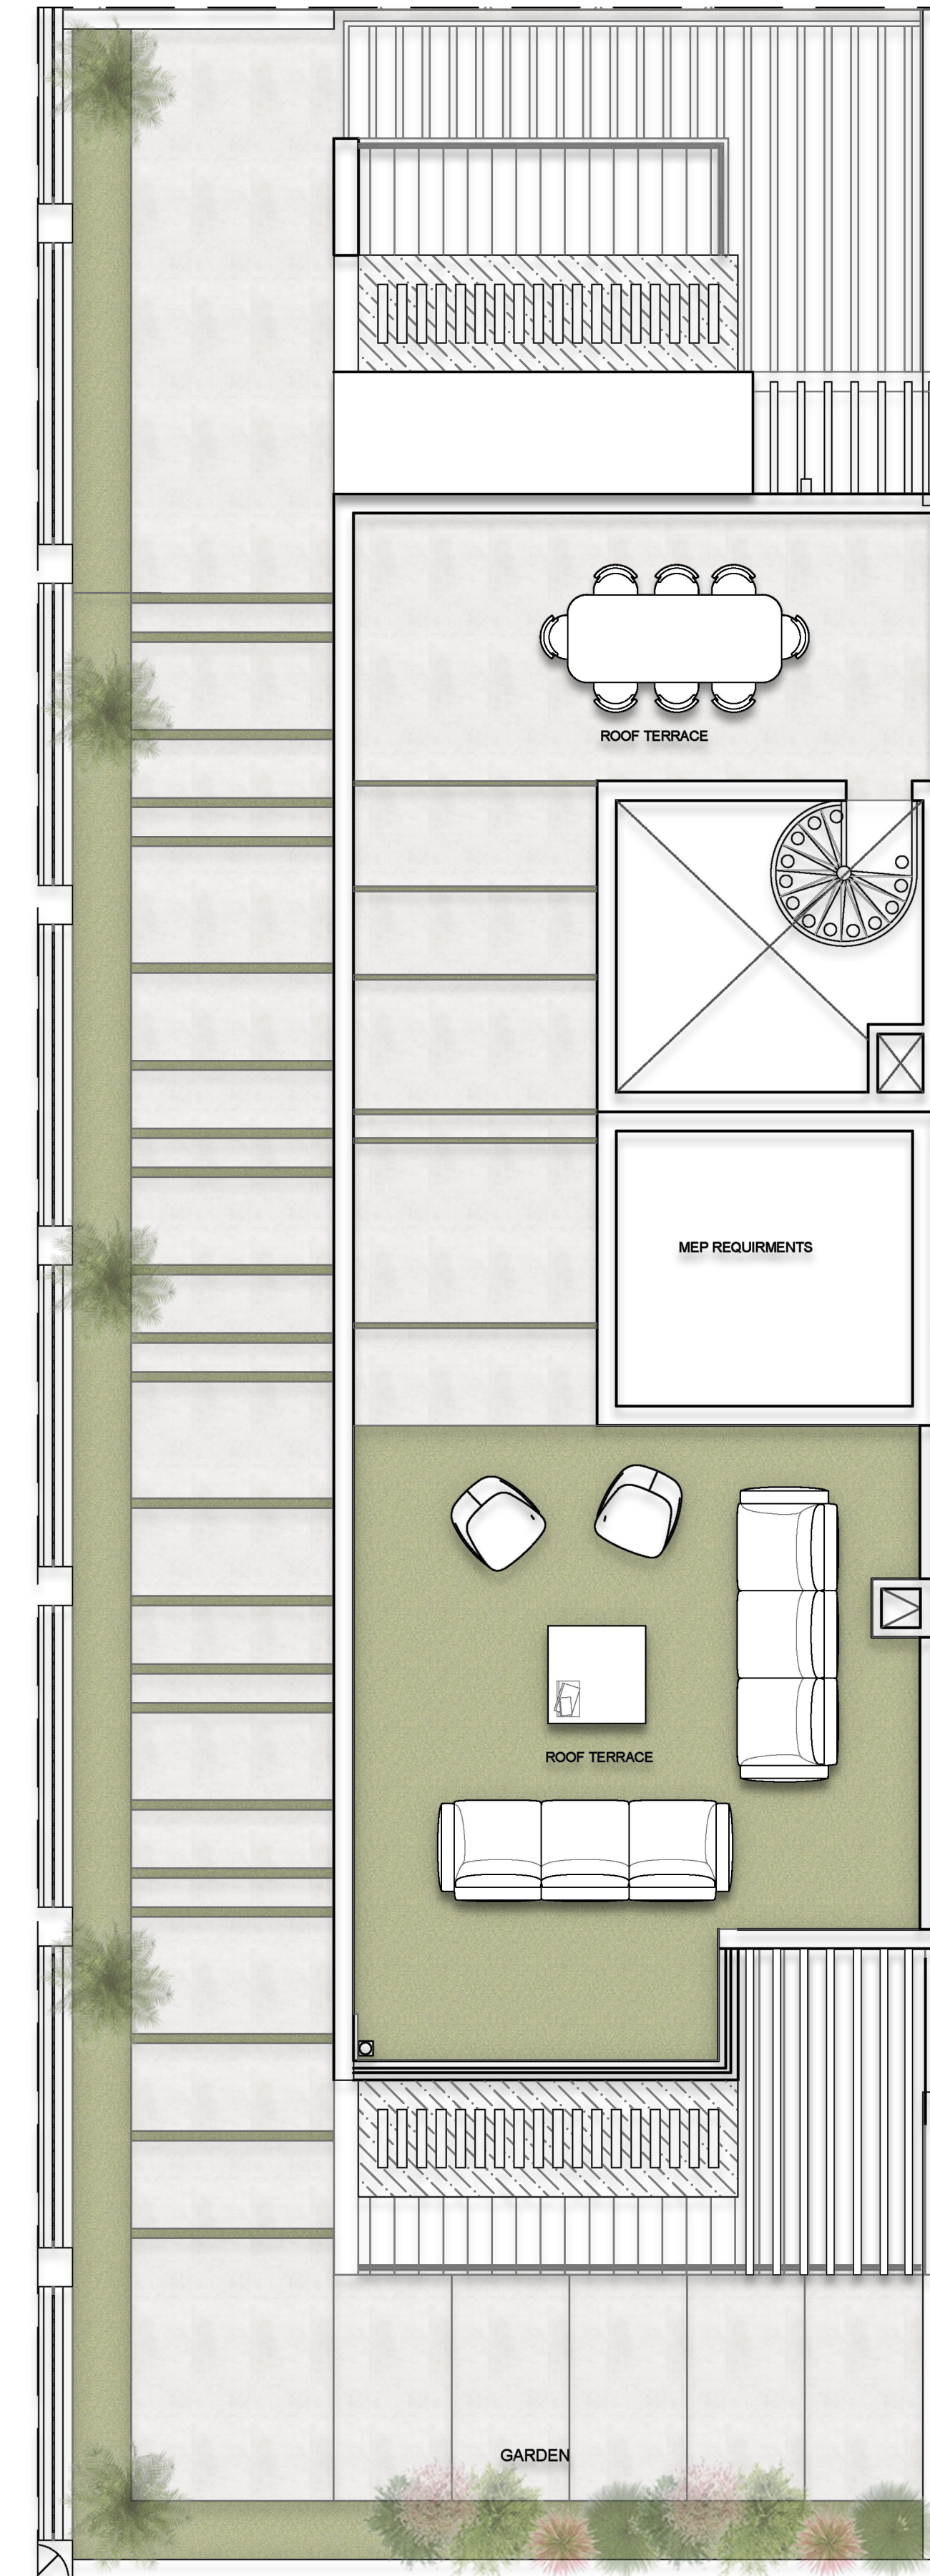

ROOF FLOOR