

The background image is a photograph of a contemporary living room. In the foreground, a light-colored, possibly beige or cream, sofa is partially visible. Behind it, a large, abstract painting with warm tones of orange, red, and white is mounted on the wall. To the left, a wall with a dark, repeating geometric pattern is visible. The overall lighting is warm and ambient.

WESTON

BY WADAN

Floor *Plans*

BY WADAN

This architectural drawing shows a side elevation of a building facade. It features a tall, rectangular structure with a grid of windows. A central vertical element, possibly a chimney or a decorative fin, runs down the middle. The base of the building is shown with a foundation and some lower-level windows.



DISCLAIMER

ALL PLANS AND VISUALS ARE CONCEPTUAL AND FOR ILLUSTRATION ONLY. UNIT LAYOUTS, DIMENSIONS, AND ORIENTATIONS ARE INDICATIVE, NOT TO SCALE, AND MAY CHANGE WITHOUT NOTICE. FURNISHINGS SHOWN ARE REPRESENTATIONAL. FINAL SIZES AND AREAS ARE SUBJECT TO OFFICIAL SURVEY. THE DEVELOPER RESERVES THE RIGHT TO MAKE CHANGES AS REQUIRED.

WESTON

BY WADAN

1ST FLOOR PLAN



- STUDIO
- SMART STUDIO
- SMART 1 BEDROOM
- 1 BEDROOM
- 2 BEDROOMS
- 3 BEDROOMS




DISCLAIMER

ALL PLANS AND VISUALS ARE CONCEPTUAL AND FOR ILLUSTRATION ONLY. UNIT LAYOUTS, DIMENSIONS, AND ORIENTATIONS ARE INDICATIVE, NOT TO SCALE, AND MAY CHANGE WITHOUT NOTICE. FURNISHINGS SHOWN ARE REPRESENTATIONAL. FINAL SIZES AND AREAS ARE SUBJECT TO OFFICIAL SURVEY. THE DEVELOPER RESERVES THE RIGHT TO MAKE CHANGES AS REQUIRED.

WESTON

BY WADAN

2, 4, 6, 8, 10, 12, 14
& 16TH FLOOR PLAN

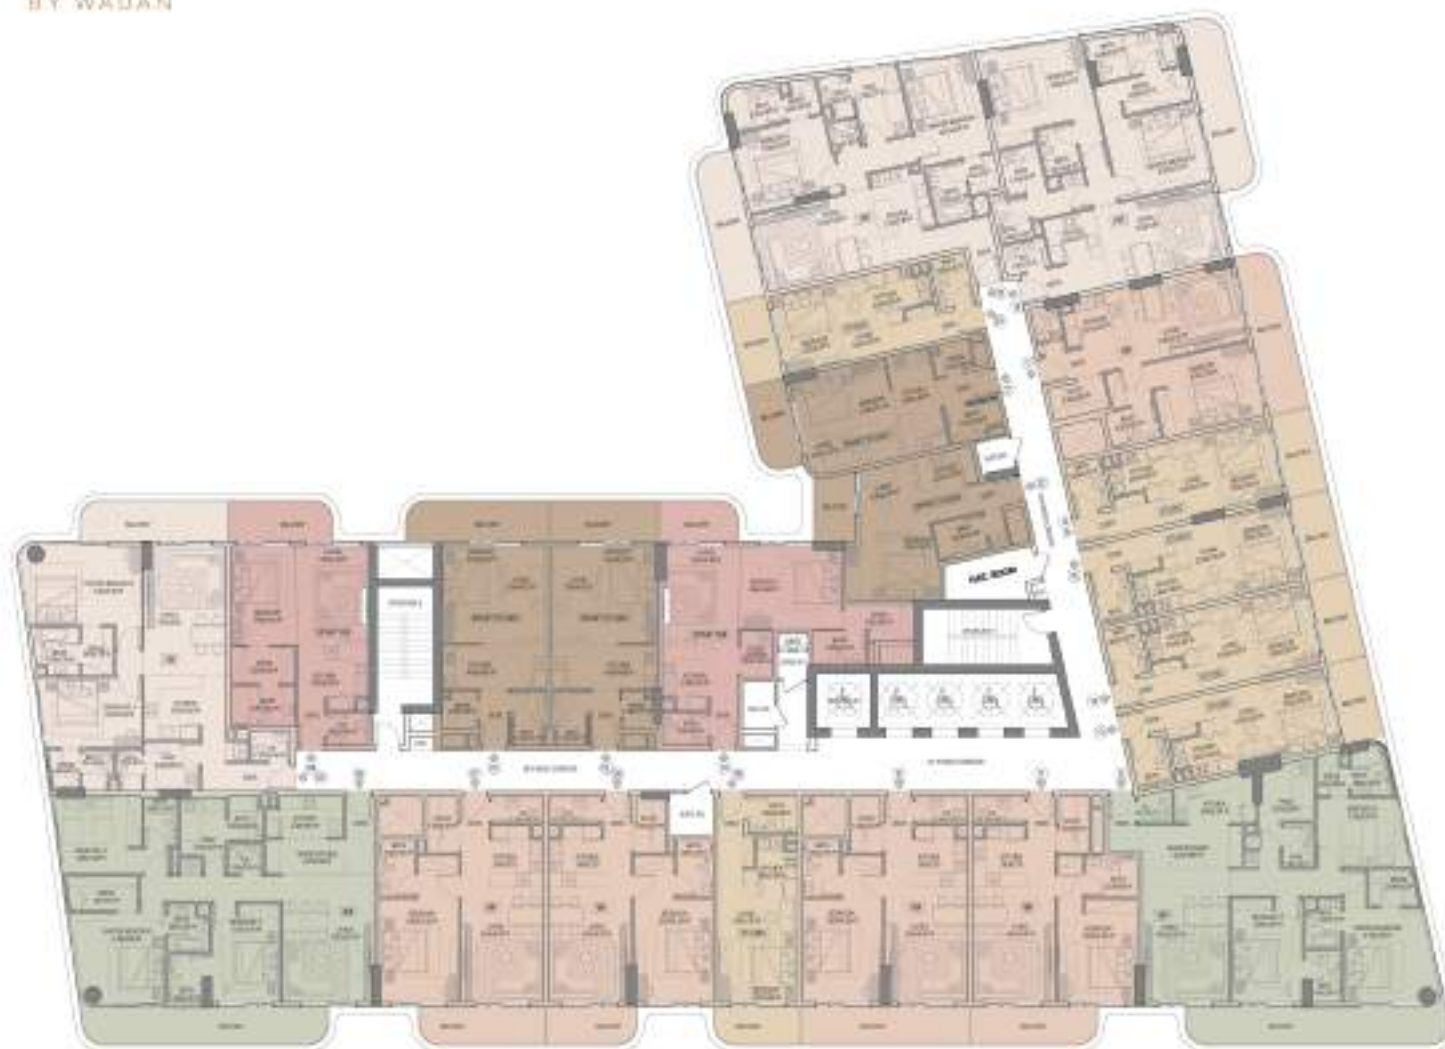

- STUDIO
- SMART STUDIO
- SMART 1 BEDROOM
- 1 BEDROOM
- 2 BEDROOMS
- 3 BEDROOMS



DISCLAIMER

ALL PLANS AND VISUALS ARE CONCEPTUAL AND FOR ILLUSTRATION ONLY. UNIT LAYOUTS, DIMENSIONS, AND ORIENTATIONS ARE INDICATIVE, NOT TO SCALE, AND MAY CHANGE WITHOUT NOTICE. FURNISHINGS SHOWN ARE REPRESENTATIONAL. FINAL SIZES AND AREAS ARE SUBJECT TO OFFICIAL SURVEY. THE DEVELOPER RESERVES THE RIGHT TO MAKE CHANGES AS REQUIRED.



WESTON

BY WADAN

3, 5, 7, 9, 11, 13, 15
& 17TH FLOOR PLAN



- STUDIO
- SMART STUDIO
- SMART 1 BEDROOM
- 1 BEDROOM
- 2 BEDROOMS
- 3 BEDROOMS



DISCLAIMER

ALL PLANS AND VISUALS ARE CONCEPTUAL AND FOR ILLUSTRATION ONLY. UNIT LAYOUTS, DIMENSIONS, AND ORIENTATIONS ARE INDICATIVE, NOT TO SCALE, AND MAY CHANGE WITHOUT NOTICE. FURNISHINGS SHOWN ARE REPRESENTATIONAL. FINAL SIZES AND AREAS ARE SUBJECT TO OFFICIAL SURVEY. THE DEVELOPER RESERVES THE RIGHT TO MAKE CHANGES AS REQUIRED.



WESTON

BY WADAN

ROOF FLOOR PLAN



DISCLAIMER

ALL PLANS AND VISUALS ARE CONCEPTUAL AND FOR ILLUSTRATION ONLY. UNIT LAYOUTS, DIMENSIONS, AND ORIENTATIONS ARE INDICATIVE, NOT TO SCALE, AND MAY CHANGE WITHOUT NOTICE. FURNISHINGS SHOWN ARE REPRESENTATIONAL. FINAL SIZES AND AREAS ARE SUBJECT TO OFFICIAL SURVEY. THE DEVELOPER RESERVES THE RIGHT TO MAKE CHANGES AS REQUIRED.

